
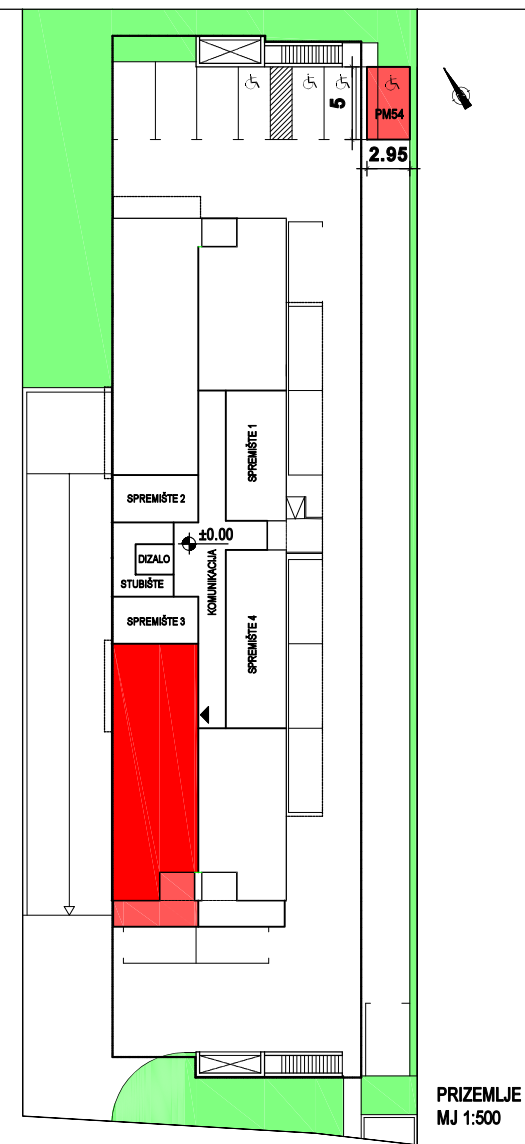


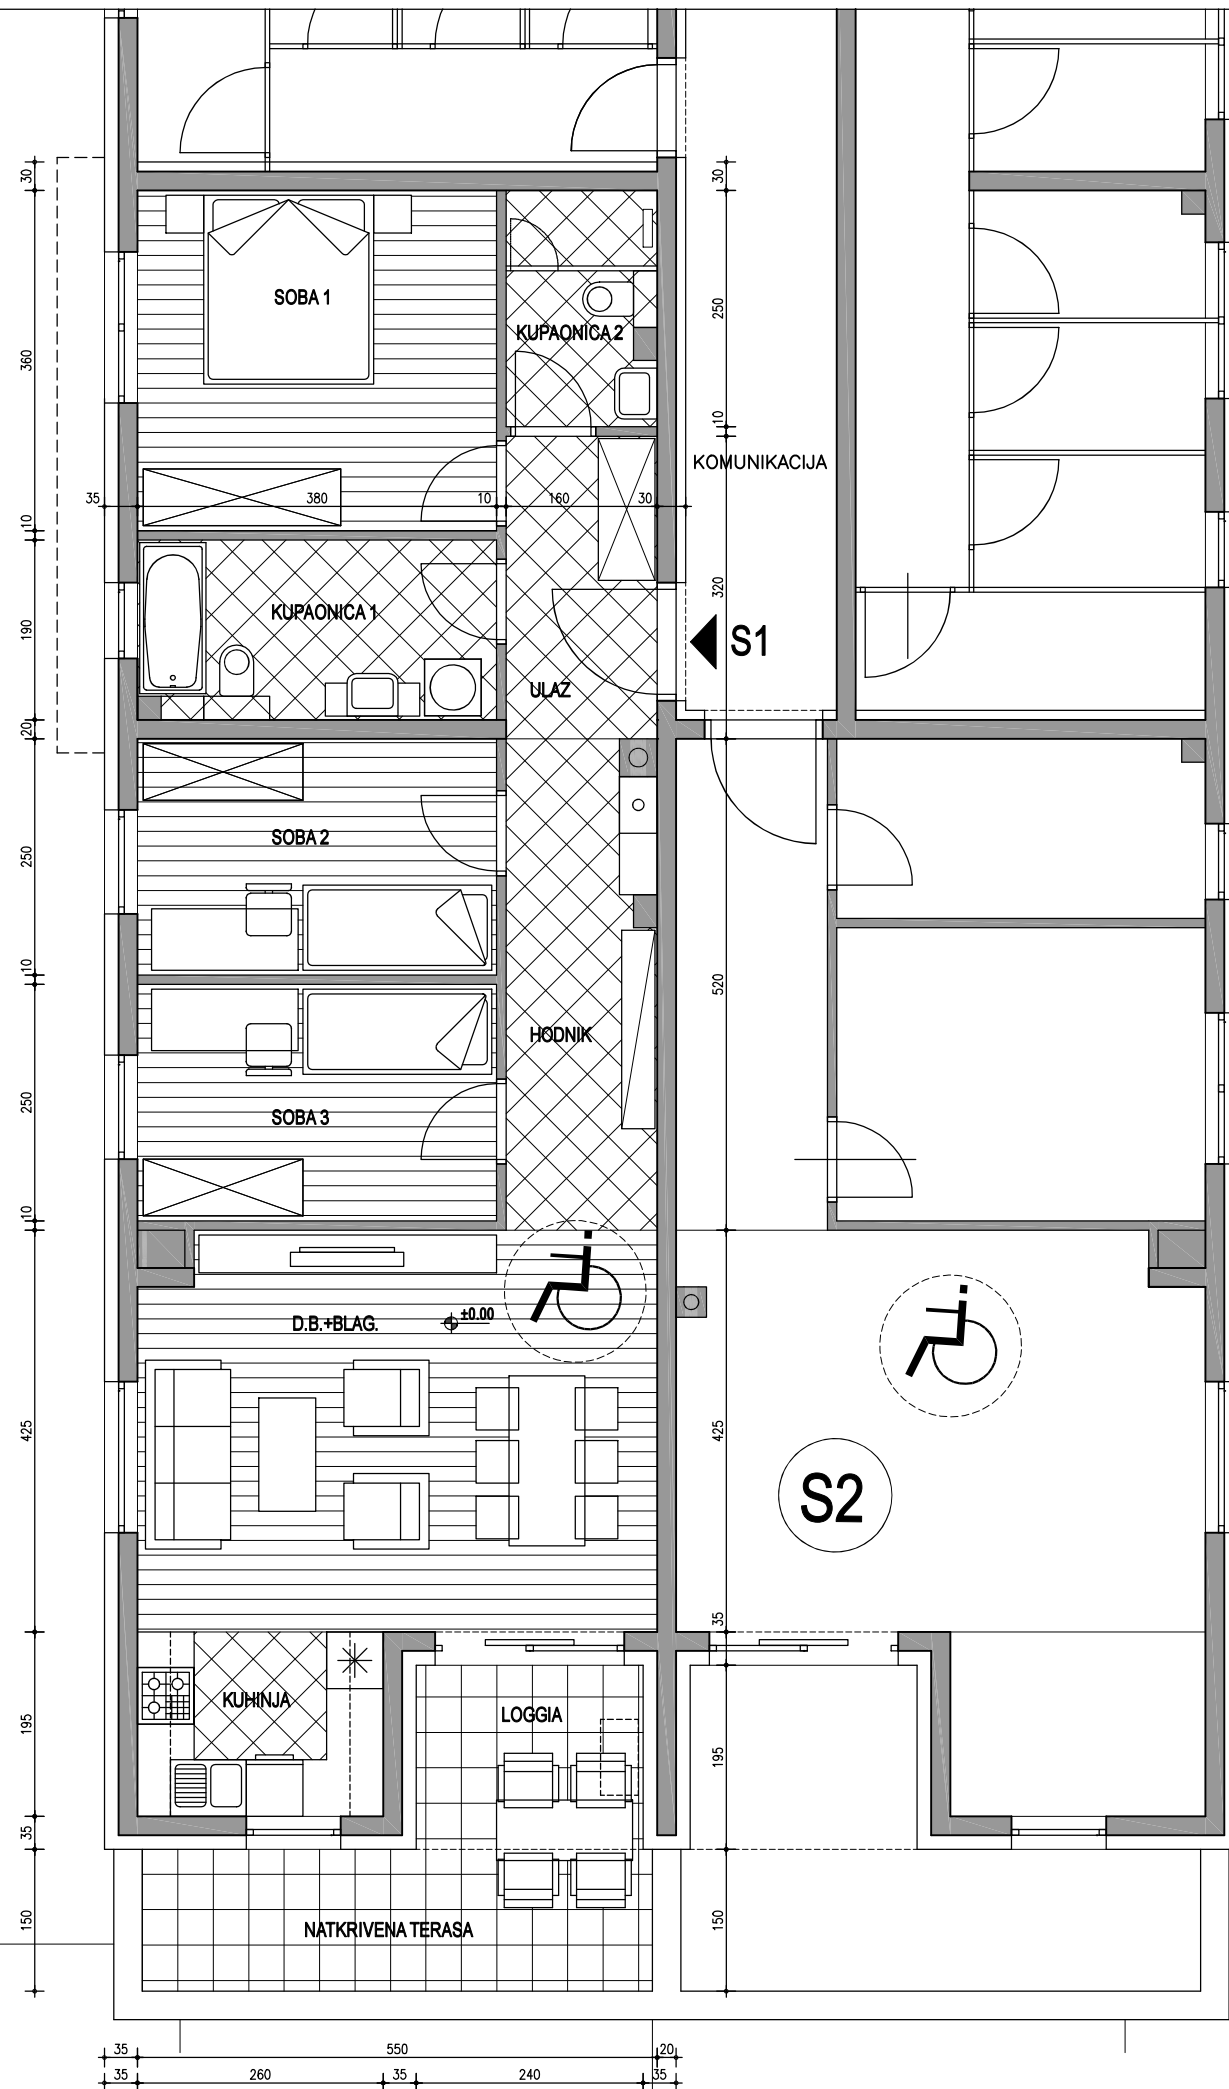

S1 (4-sobni) - PRIZEMLJE		MJ 1:50	
prostorije	obrađa poda	površina	površina s koef.
ULAZ	ker. plošice	5.12 m2	5.12 m2
HODNIK	ker. plošice	8.07 m2	8.07 m2
D.B. + BLAG.	parket	23.02 m2	23.02 m2
KUHINJA	ker. plošice	5.07 m2	5.07 m2
SOBA 1	parket	13.68 m2	13.68 m2
SOBA 2	parket	9.50 m2	9.50 m2
SOBA 3	parket	9.50 m2	9.50 m2
KUPAONICA 1	ker. plošice	7.16 m2	7.16 m2
KUPAONICA 2	ker. plošice	3.91 m2	3.91 m2
		85.03 m2	85.03 m2
LOGGIA	ker. plošice	4.68 m2	4.68x0.75=3.51 m2
NATKR. TERASA	ker. plošice	8.10 m2	8.10x0.50=4.05 m2
UKUPNO:		97.81 m2	92.59 m2
PARKING	asfalt	14.75 m2	14.75x0.20=2.95 m2
SVEUKUPNO:		112.56 m2	95.54 m2

Izračun po Pravilniku o metodama procjene vrijednosti nekretnosti NN 79/2014

NEXT projekt d.o.o.
za projektiranje, građenje, nadzor i usluge

INVESTITOR: ROYAL SREBRNJAK d.o.o.
Srebrnjak 47b
Zagreb

LOKACIJA: k.č. 775/1, k.o. Kurilovec Novi
Gajeve Ulica, Velika Gorica

ZOP:
MAPA:

GRAĐEVINA: VIŠESTAMBENA

SADRŽAJ: STAN S1 - PRIZEMLJE

KATALOG PRODAJE

ŽIG I POTPIS:

MIRNA MAMULA
dipl.ing.arh.
OVLAŠTENA ARHITEKTA
A 3101

IZRADILA: Mirna Mamula, dipl. ing. arh.

DATUM: 05.2025.

MJERILO: 1:50

BROJ PROJEKTA: 25-06/22-289-kat

LIST: 3